 


MATCH MARK STA. 16+00 SEE DRAWING NO. PLN-01
 7" MAPLE
 LANDSCAPING
 5' CONCRETE SIDEWALK
 4" DOUBLE YELLOW CENTERLINE
 DRIVEWAY REPAIR (TYP.)
 18" TWIN PINE
 36" PINE
 MATCH MARK STA. 21+50 SEE DRAWING NO. PLN-03
 4" SOLID WHITE SHOULDER LINE
 TURF ESTABLISHMENT (TYP.)
 BITUMINOUS CONCRETE LIP CURBING (TYP.)
 CLP 1504 W/LIGHT
 CLP 1503
 CLP 1502
 EVER 1502 W/RISER
 W/LIGHT
 N/F ATLANTIC & EASTERN LLC
 N/F 825 PROSPECT HILL RD LLC

[illegible]

PROSPECT HILL ROAD
WINDSOR, CT

AH DESIGNED	AH DRAWN	TS CHECKED
1"=20'		
SCALE		
APRIL, 2025		
DATE		
141.13600.00052		
PROJECT NO.		
PLN-02		
DRAWING NO.		

26

SHEET NO. _____

This site plan illustrates a proposed road improvement project for a 4-lane road. The road features a 4" solid white shoulder line, a 5' concrete sidewalk, a 4" double yellow centerline, and a driveway repair (TYP.). The road is flanked by green areas representing turf establishment (TYP.). The plan includes various property owners and their addresses, such as N/F NEWGATE FARMS WINDSOR LLC, N/F ATLANTIC & EASTERN LLC, N/F FRANK VENTURA, N/F MATTHEW V. & LISA M MASIUNAS, and N/F GEORGE CHARLES YERAMIAN JR. The plan also shows existing structures, including a house at EVER 5735 and a building at EVER 5729. The road is labeled with stationing from STA. 21+50 to STA. 27+50. The plan includes a north arrow and a scale bar.

4" SOLID WHITE SHOULDER LINE

5' CONCRETE SIDEWALK

4" DOUBLE YELLOW CENTERLINE

DRIVEWAY REPAIR (TYP.)

EVER 5735

EVER 5729

N/F ATLANTIC & EASTERN LLC

TURF ESTABLISHMENT (TYP.)

N/F FRANK VENTURA

BITUMINOUS CONCRETE LIP CURBING (TYP.)

N/F MATTHEW V. & LISA M MASIUNAS

N/F GEORGE CHARLES YERAMIAN JR.

CLP 1499

CLP 1498 W/LIGHT

CLP 1497

MATCH MARK STA. 21+50 SEE DRAWING NO. PLN-02

MATCH MARK STA. 27+50 SEE DRAWING NO. PLN-04


[illegible]



ROADWAY PLANS


PROSPECT HILL ROAD REHABILITATION

AH	AH	TS
DESIGNED	DRAWN	CHECKED
1"=20'		
SCALE		
APRIL, 2025		
DATE		
141.13600.00052		
PROJECT NO.		
PLN-03		
DRAWING NO.		
27		
SHEET NO.		

PROJECT: 141.13600.00052 - PROSPECT HILL ROAD REHABILITATION
DRAWING NO. PLN-04
DATE: APRIL, 2025
PROJECT LOCATION: PROSPECT HILL ROAD, WINDSOR, CT
PROJECT OWNER: TOWN OF WINDSOR
DESIGNED BY: AH
DRAWN BY: AH
CHECKED BY: TS
SCALE: 1"=20'
DATE: APRIL, 2025
PROJECT NO.: 141.13600.00052
DRAWING NO.: PLN-04
SHEET NO.: 28

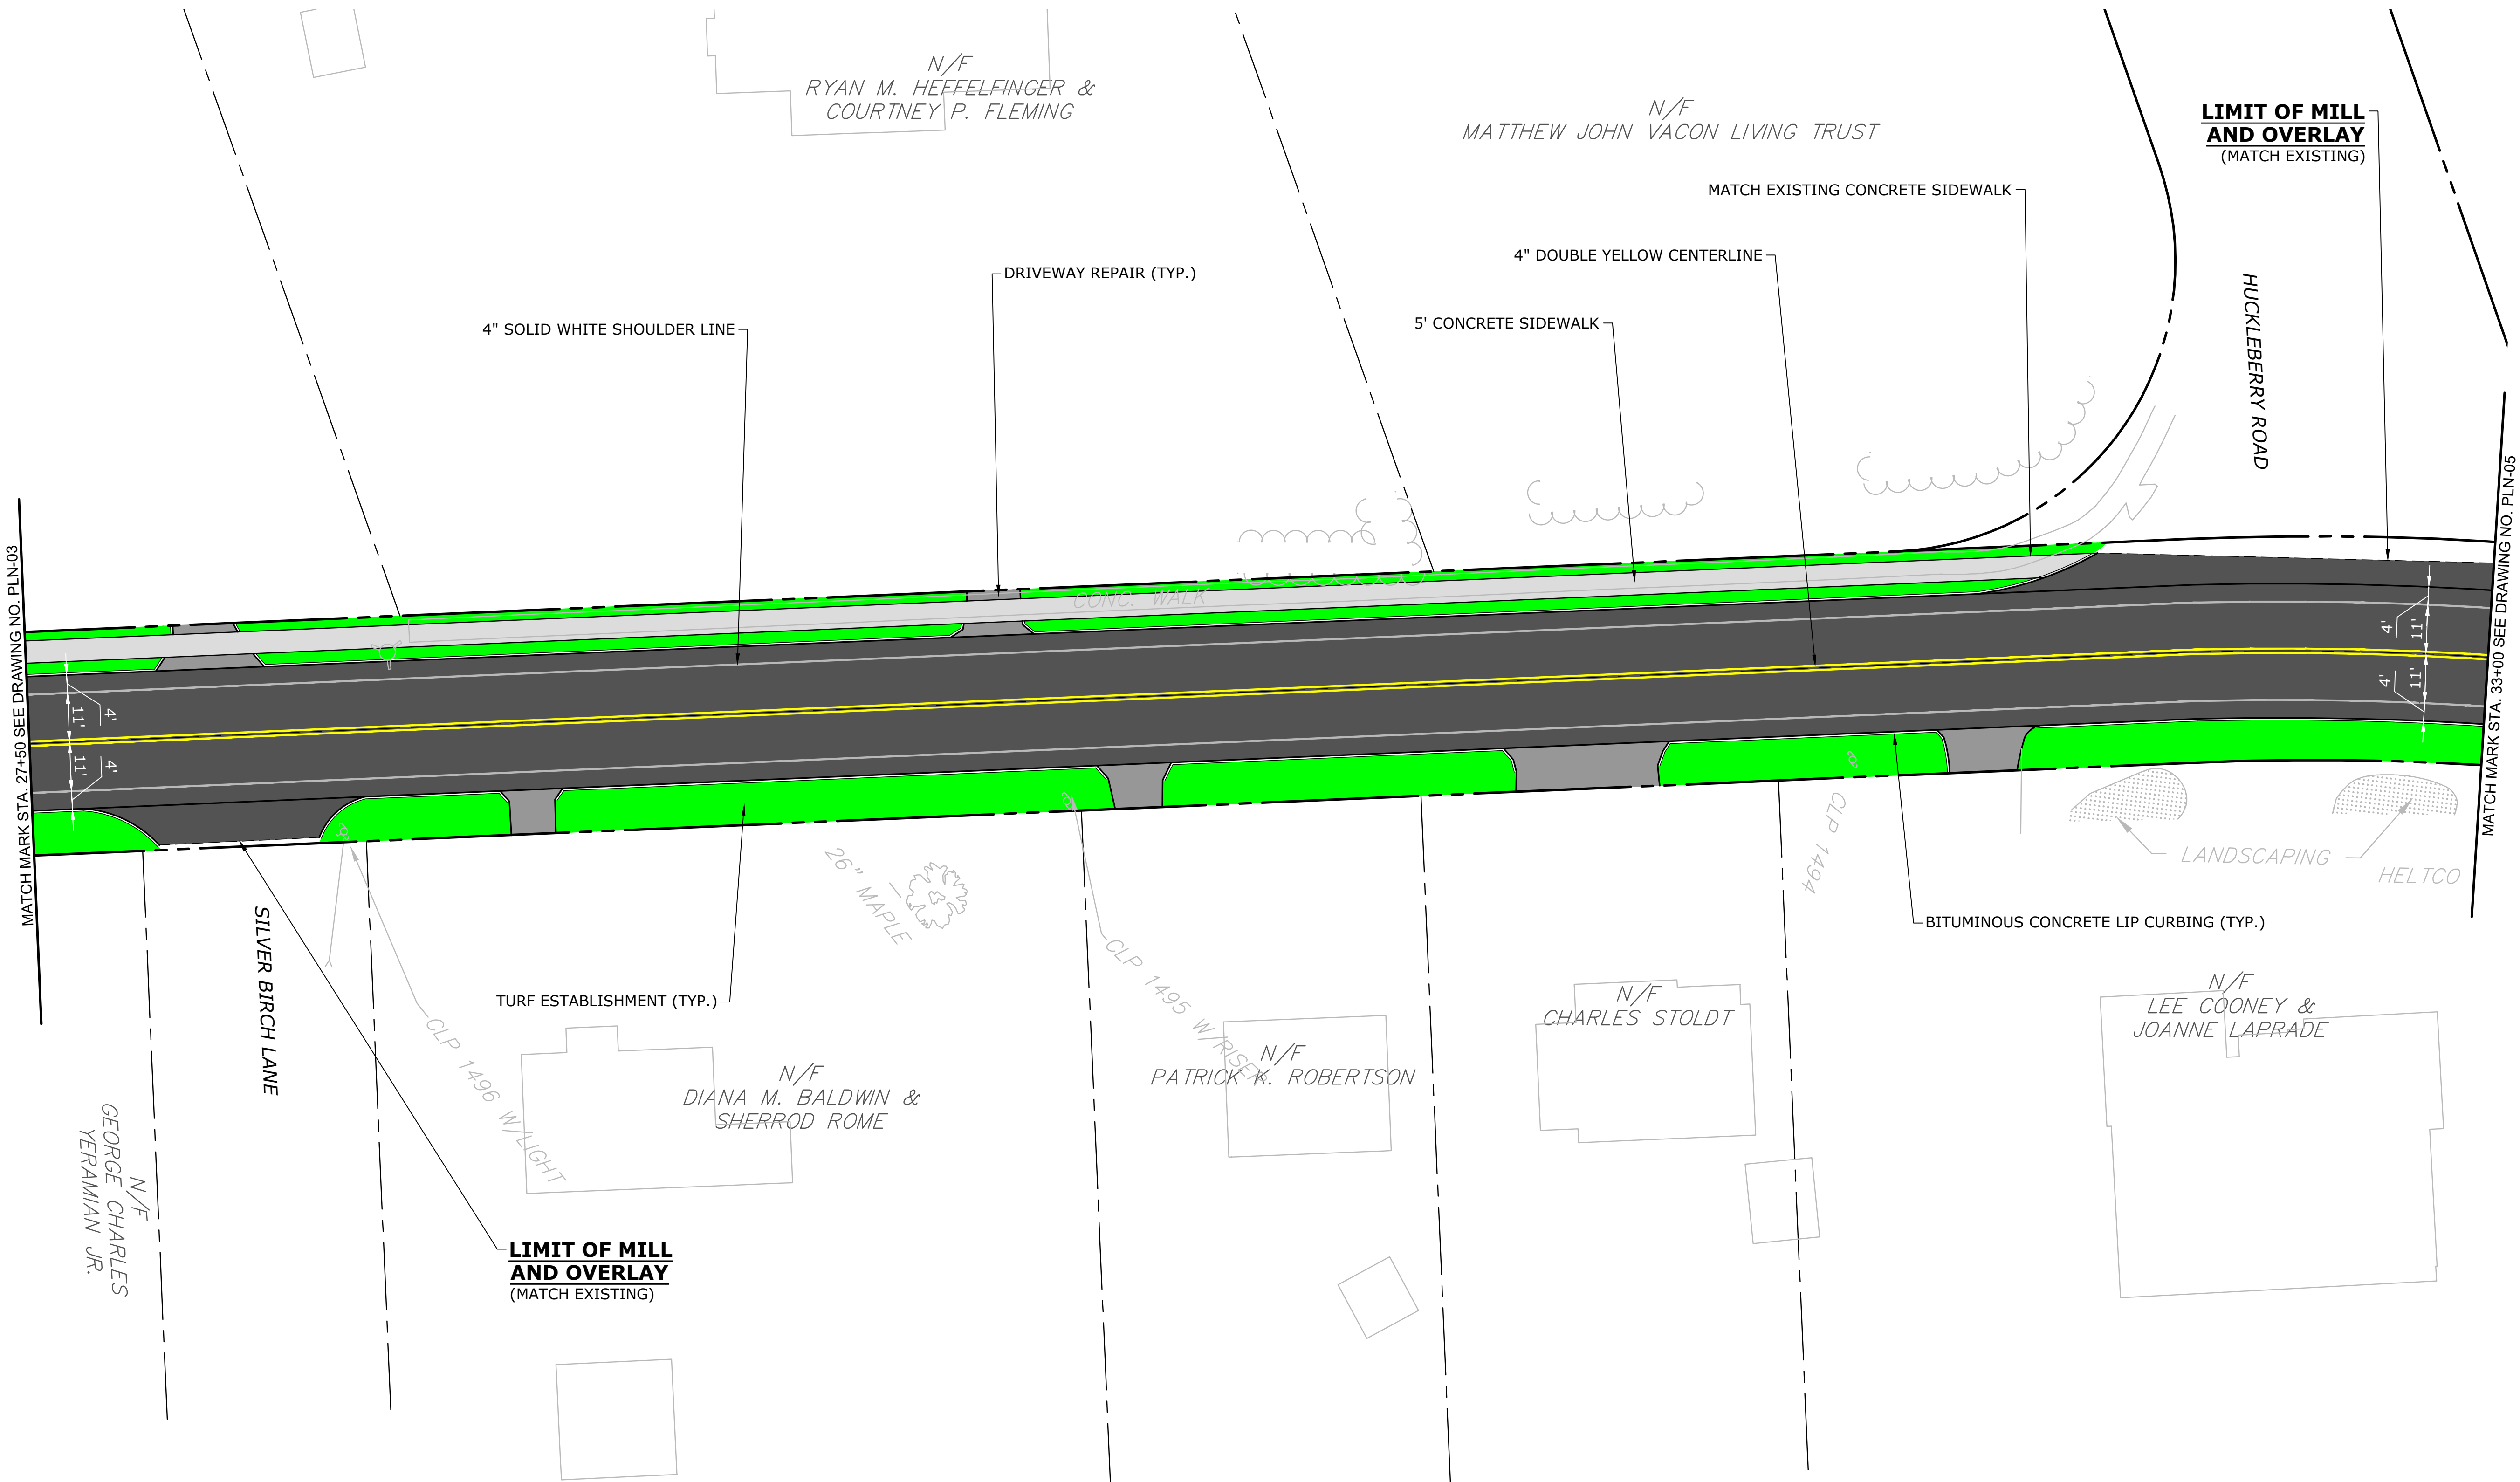

 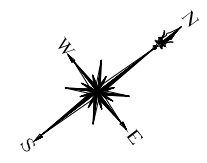

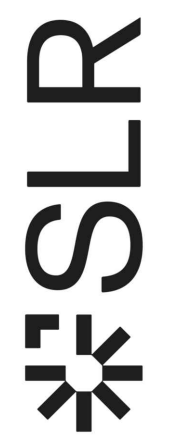

SLR
99 REALTY DRIVE
SUITE 100
283.271.1773
SLRCONSULTING.COM

DESCRIPTION	DATE	BY

ROADWAY PLANS

PROSPECT HILL ROAD REHABILITATION

PROSPECT HILL ROAD
WINDSOR, CT

AH	AH	TS
DESIGNED	DRAWN	CHECKED

SCALE: 1"=20'

DATE: APRIL, 2025

PROJECT NO.: 141.13600.00052

DRAWING NO.: PLN-04

28

SHEET NO.


N/F
MARINO ZAVARELLA

N/F
MARINO ZAVARELLA

Turf Establishment (Typ.)

DRIVEWAY REPAIR (TYP.)

BITUMINOUS CONCRETE LIP CURBING (TYP.)

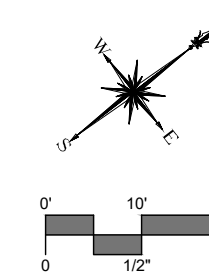

99 REALTY DRIVE
CHESHIRE, CT 06410
203.271.1773

[illegible]

ROADWAY PLANS


PROSPECT HILL ROAD REHABILITATION

PROSPECT HILL ROAD

AH DESIGNED	AH DRAWN	T CHECKED
1"=20' SCALE		
APRIL, 2025 DATE		
141.13600.00052 PROJECT NO.		
PLN-05 DRAWING NO.		


29

SHEET N

 

30

SHEET NO.

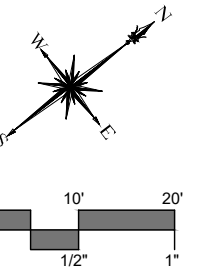

39 REALTY DRIVE
CHESHIRE, CT 06410
203.271.1773
SLRCONSULTING.COM

[illegible]

ROADWAY PLANS

PROSPECT HILL ROAD REHABILITATION

PROSPECT HILL ROAD
WINDSOR, CT

AH DESIGNED	AH DRAWN	TS CHECKED
1"=20'		
SCALE		
APRIL, 2025		
DATE		
141.13600.00052		
PROJECT NO.		
PLN-07		
DRAWING NO.		

31

[illegible]


ROADWAY PLANS



PROSPECT HILL ROAD REHABILITATION

AH SIGNED	AH DRAWN	TS CHECKED
1"=20'		
APRIL, 2025		
141.13600.00052		
PLN-08		
32		

[illegible]

AH	AH	T
DESIGNED	DRAWN	CHECKED
1"=20'		
SCALE		
APRIL, 2025		
DATE		
141.13600.00052		
PROJECT NO.		
PLN-09		
DRAWING NO.		
33		
SHEET NO.		

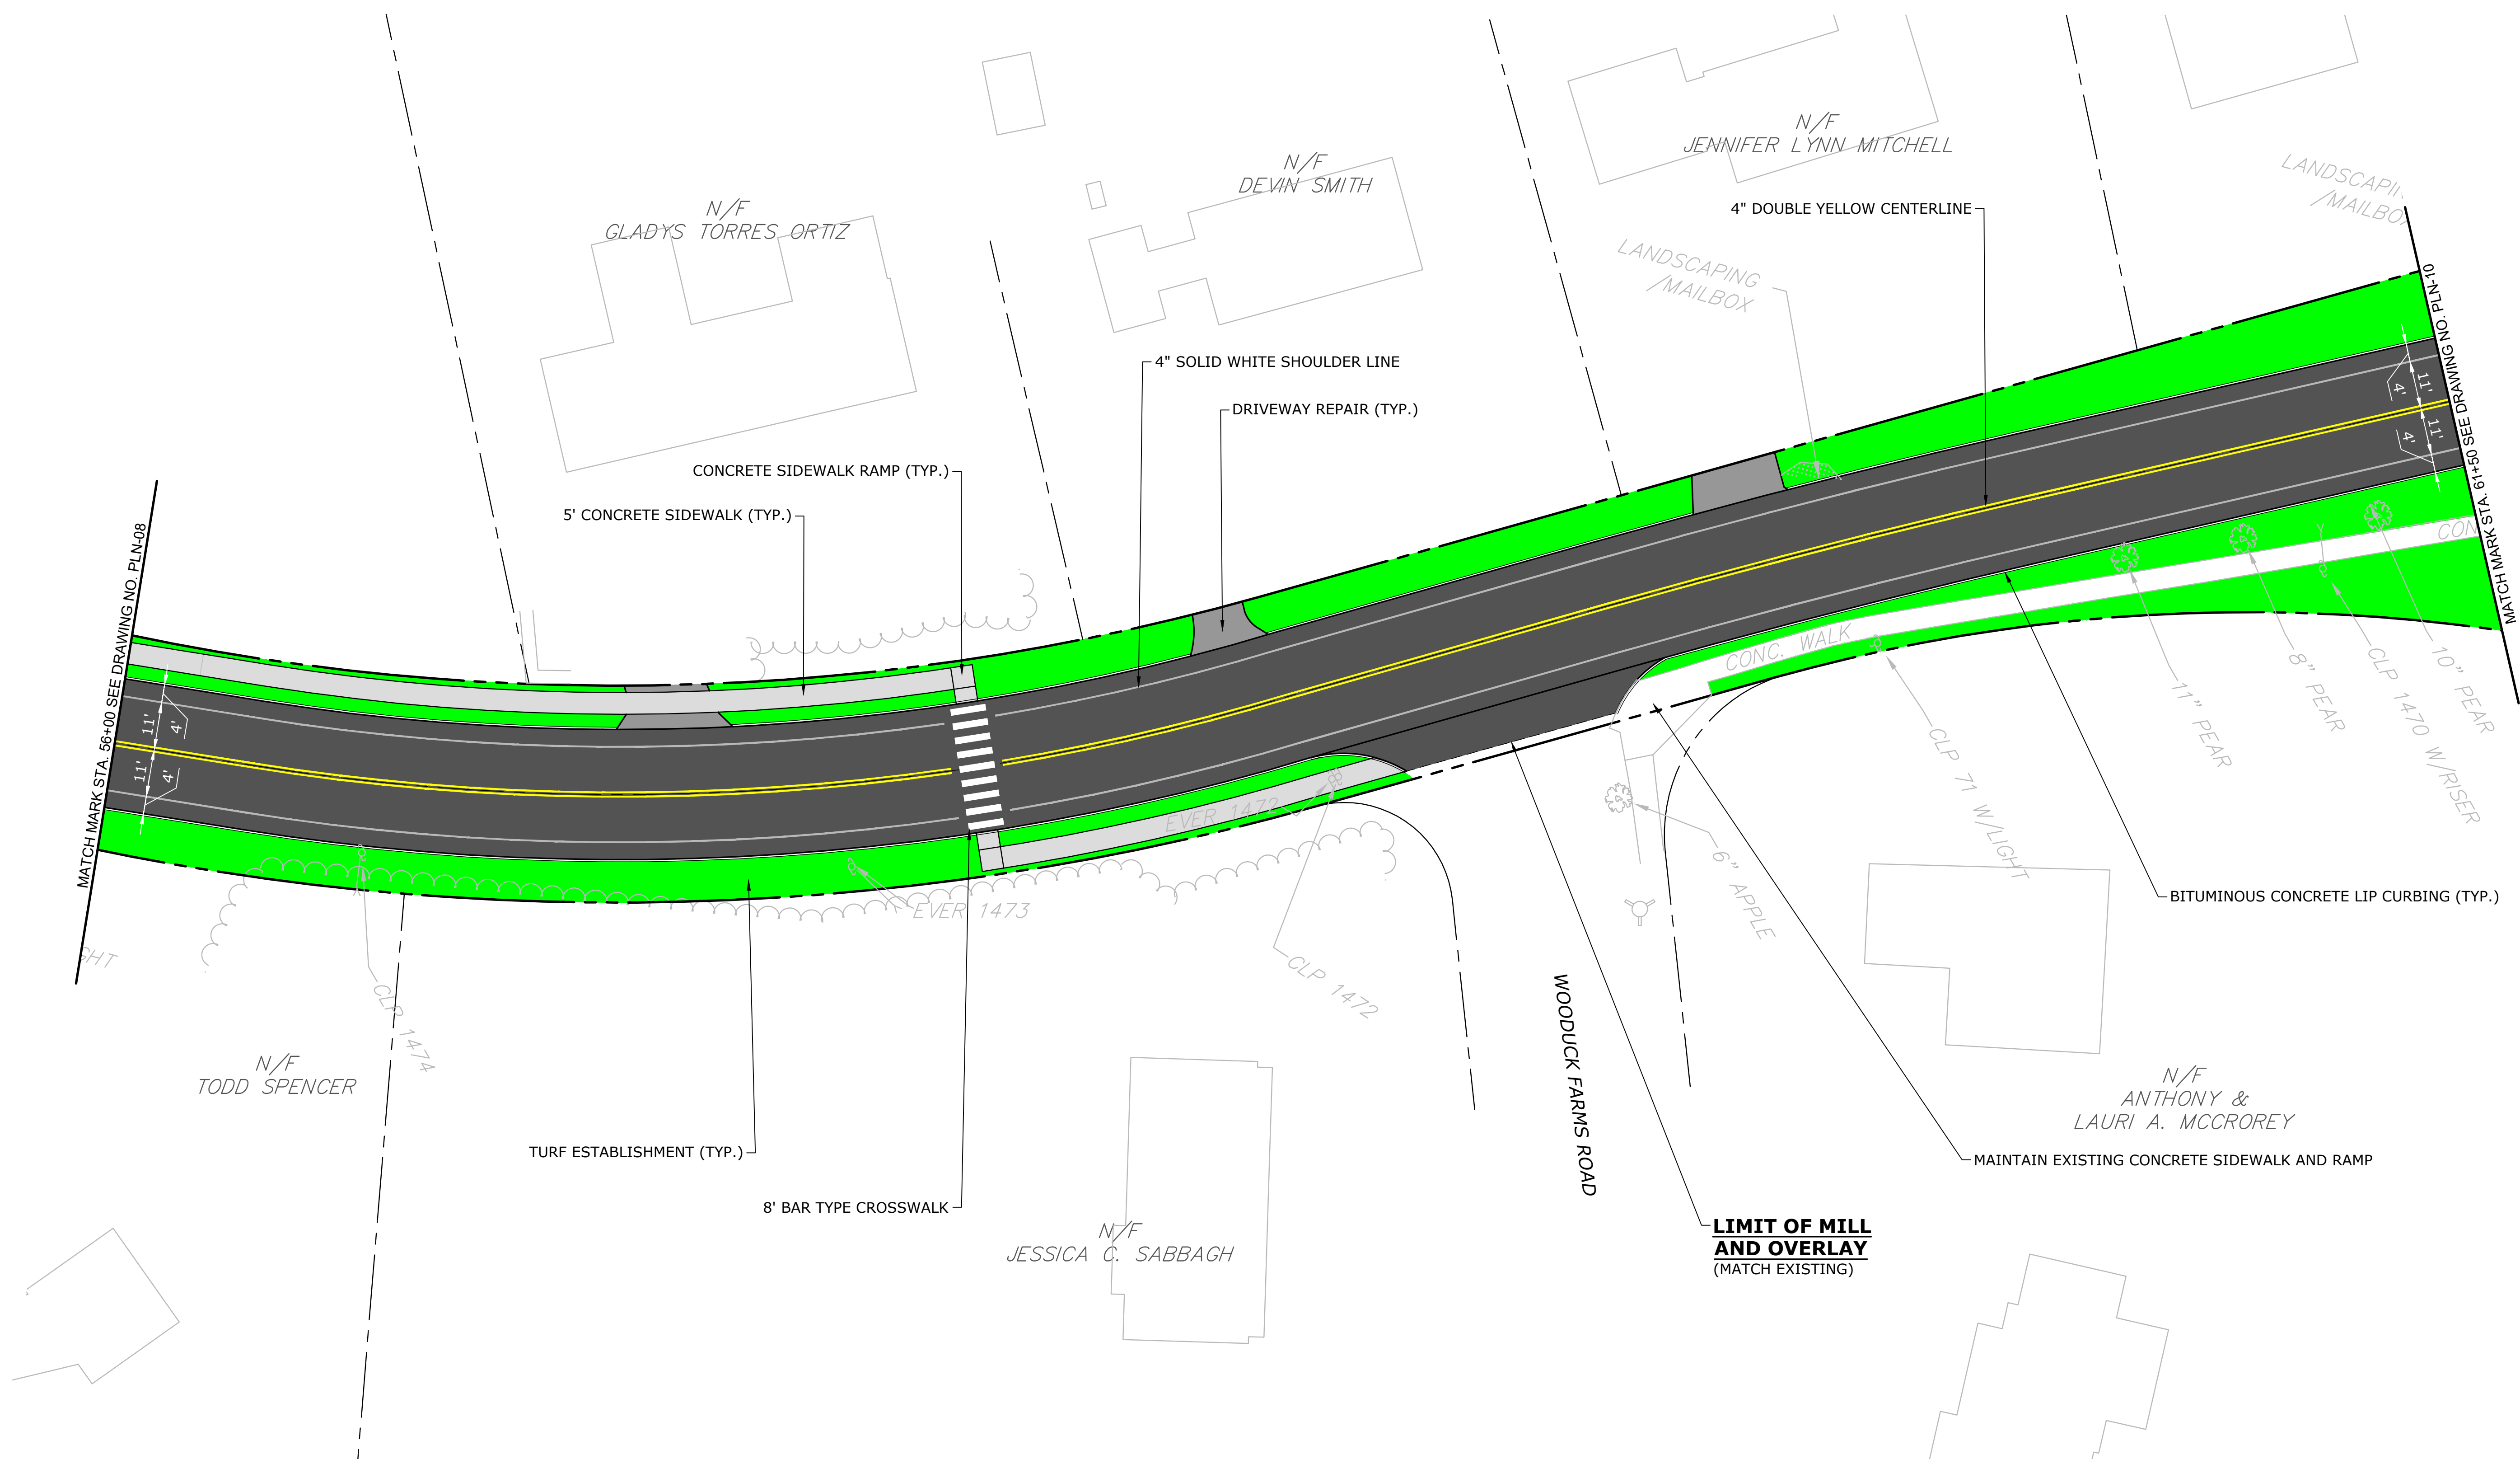

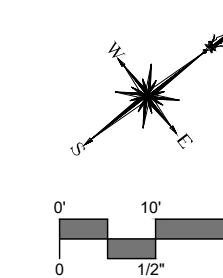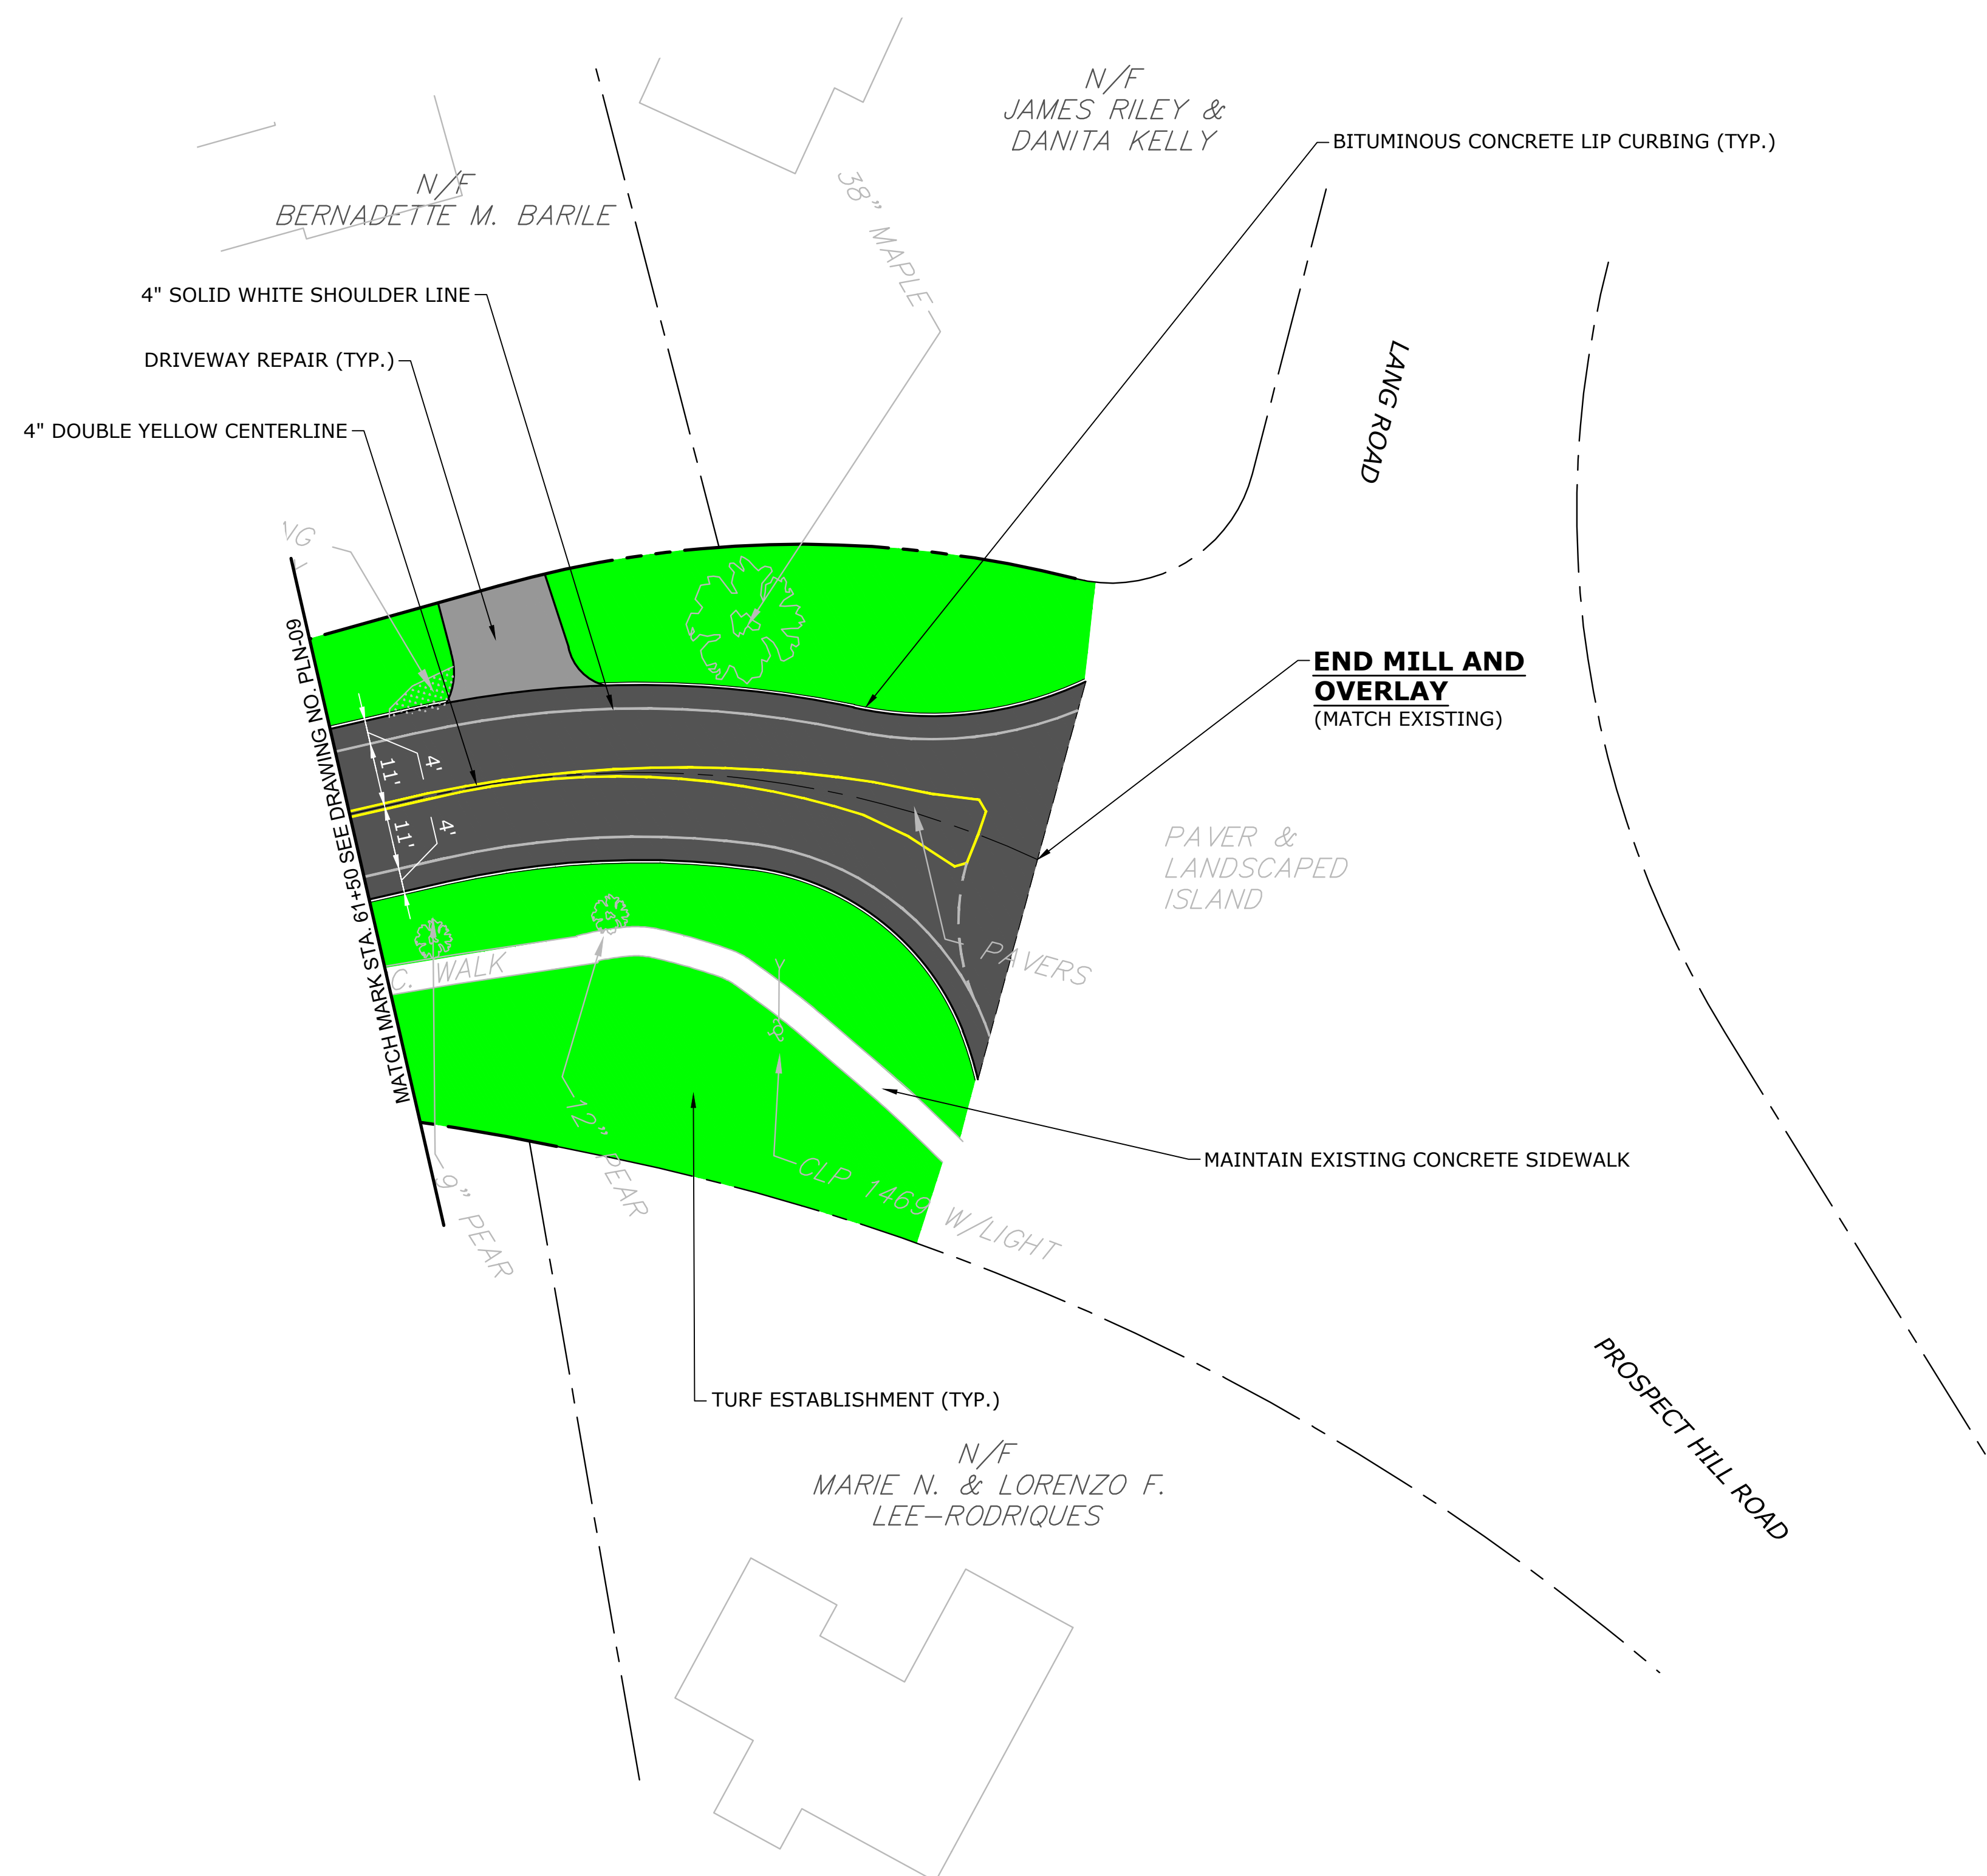

**99 REALTY DRIVE
CHESHIRE, CT 06410
203.271.1773**

[illegible]

ROADWAY PLANS

PROSPECT HILL ROAD REHABILITATION

PROSPECT HILL ROAD
WINDSOR, CT

AH	AH	TS
DESIGNED	DRAWN	CHECKED

1"=20'

APRIL, 2025

141.13600.00052
PROJECT NO.

DRAWING NO. **PLN-10**

34

SHEET NO.