


REVISION			
DESIGNED	WC	JAWZ	REVIEWED

Concept Layout 1  
**Welch Park Pickleball and Tennis**  
 Court Reconstruction  
 1681 Poquonock Avenue, Windsor, CT 06095

TOWN OF	WINDSOR
ENGINEERING DEPARTMENT	
SCALE	1 " = 20'
DATE	11/14/2024
PROJECT NO.	
SHEET NO.	

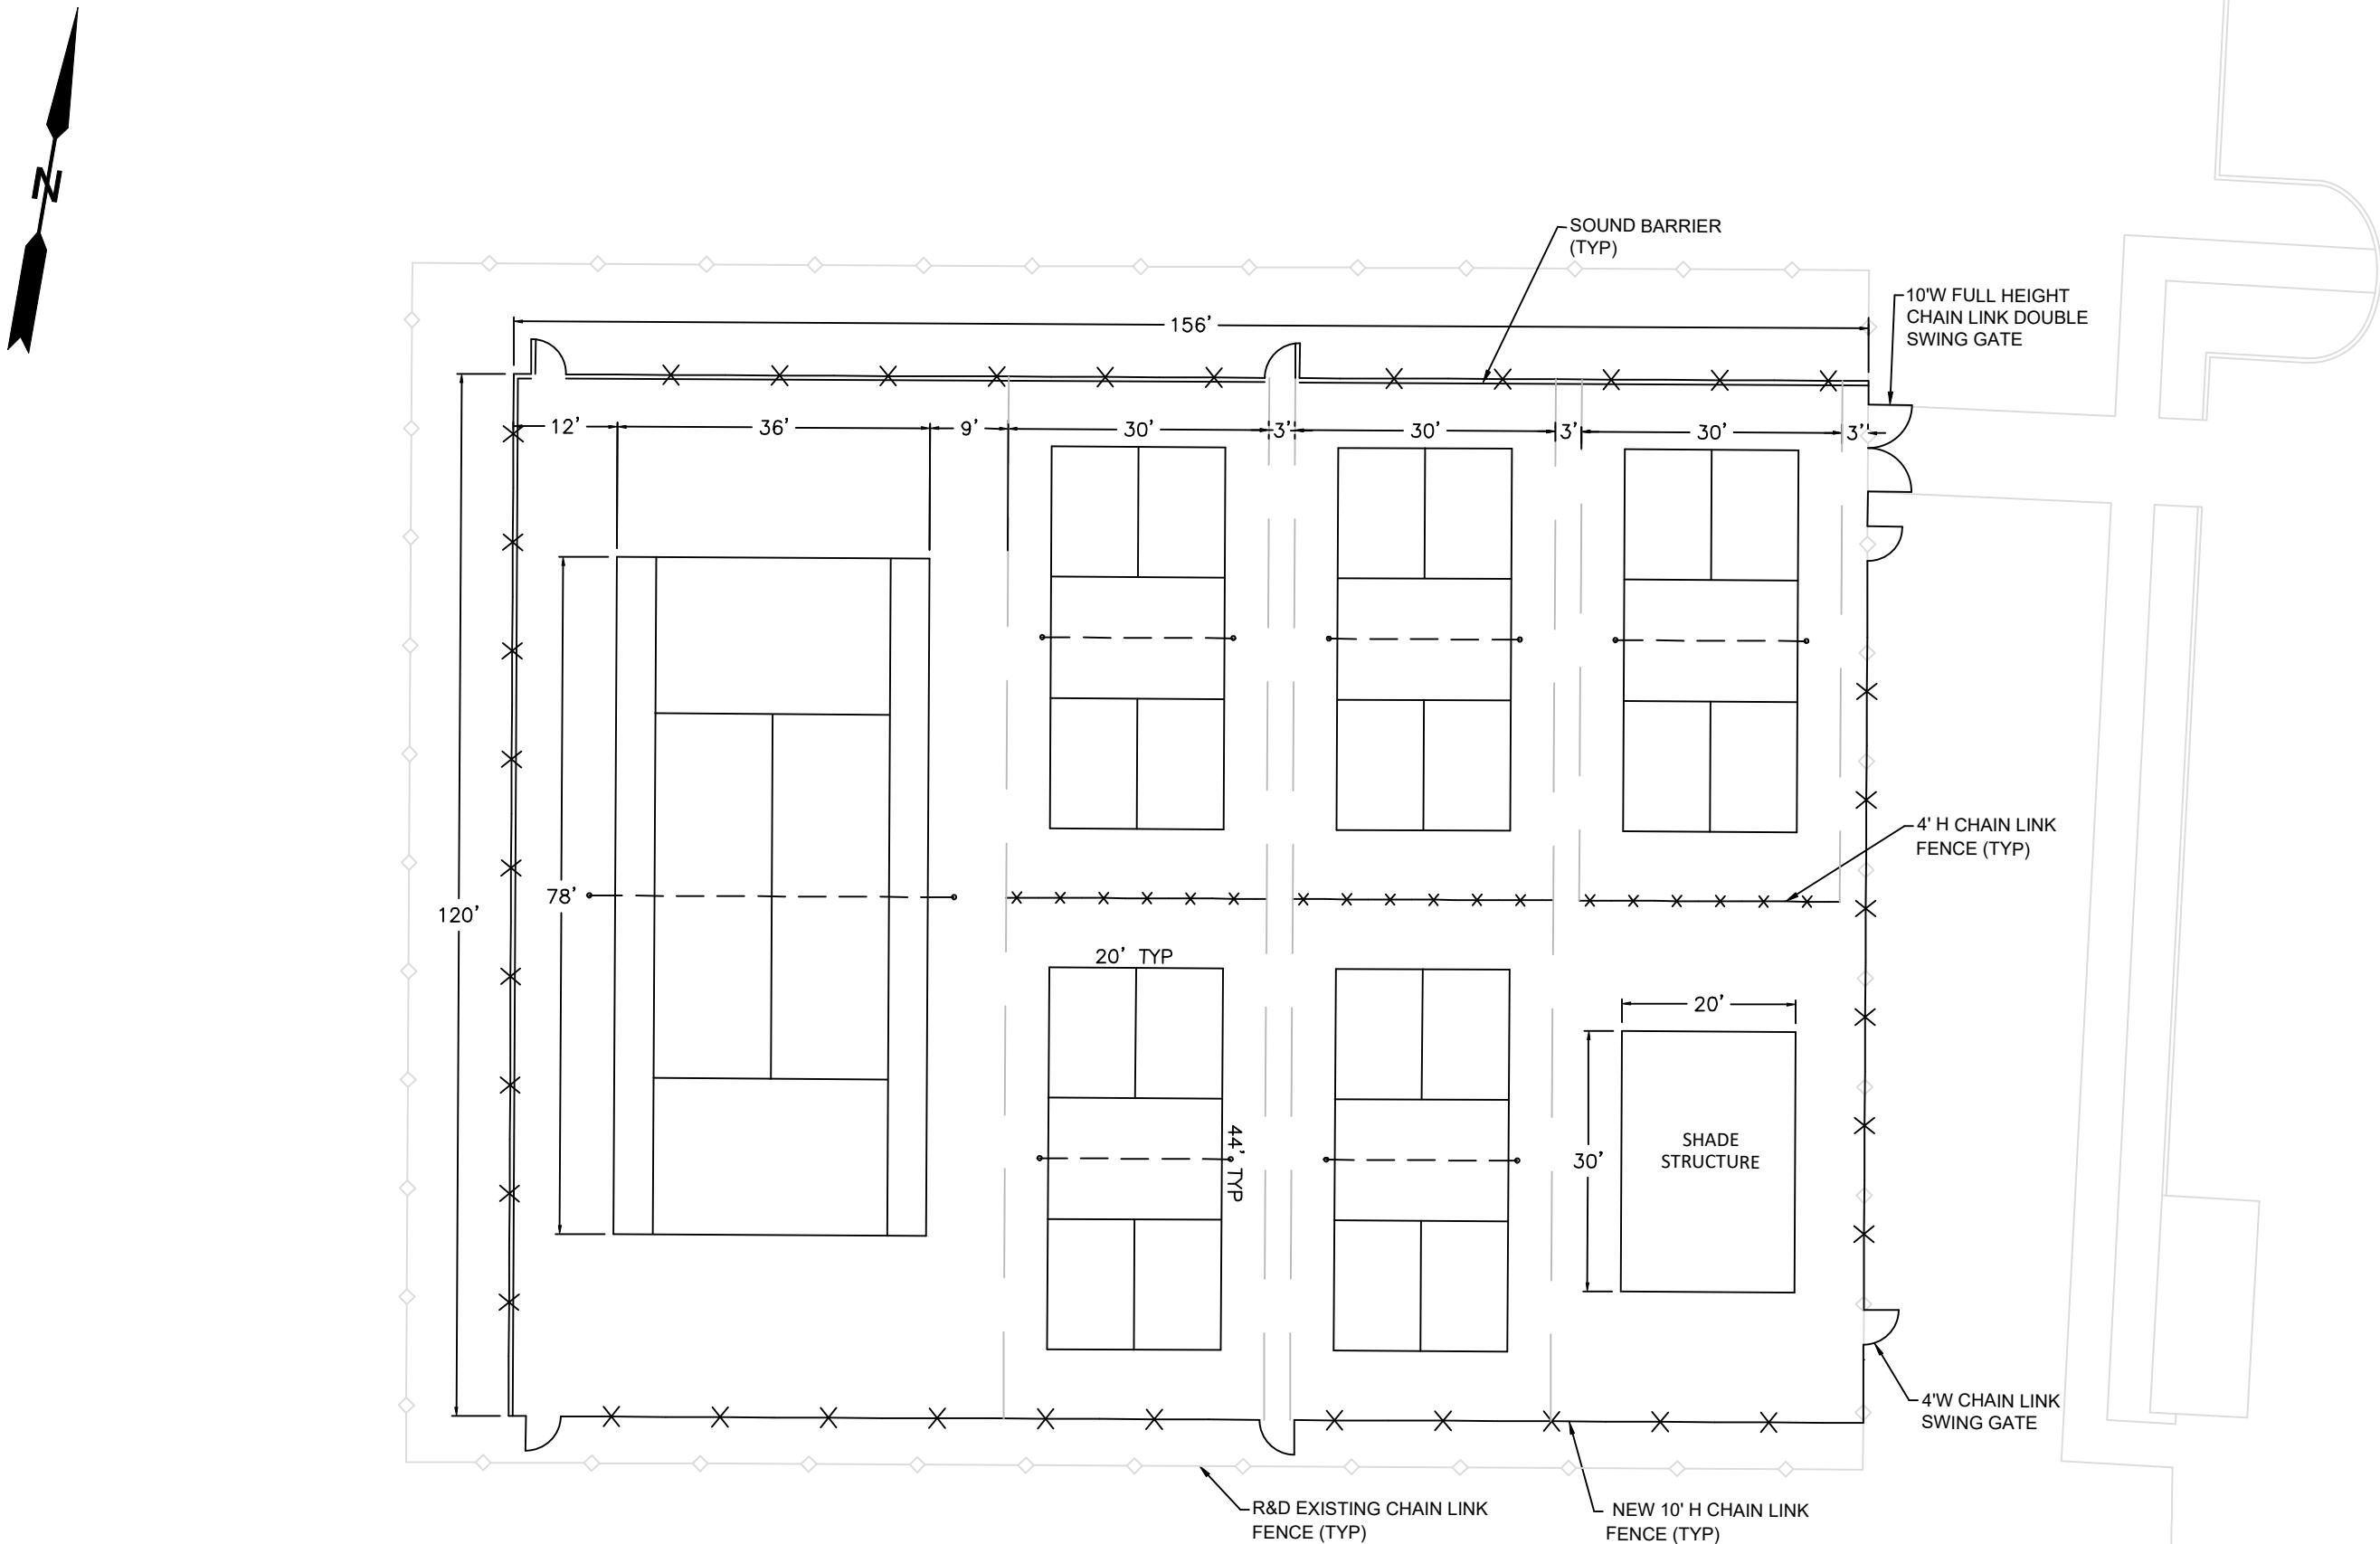

Concept Layout 2  
**Welch Park Pickleball and Tennis**  
**Court Reconstruction**  
1681 Poquonock Avenue, Windsor, CT 06095

TOWN OF	WINDSOR
ENGINEERING DEPARTMENT	
SCALE	1 " = 20'
DATE	11/19/2024
PROJECT NO.	
SHEET NO.	